



MEETING	DATE	TIME	LOCATION
Joint Sanitary District	Tuesday, March 1, 2016	Immediately following 7:00 p.m. Public Hearing	Grand Chute Town Hall 1900 Grand Chute Blvd Board Room

A. CALL TO ORDER/ROLL CALL

B. PLEDGE OF ALLEGIANCE

C. APPROVAL OF AGENDA/ORDER OF THE DAY

D. PUBLIC INPUT

Members of the public are welcome to address the Commission and Town Board. Individuals wishing to speak on an item (whether on the agenda or not) must sign in prior to the start of the meeting and may speak during the Public Input segment of the meeting. This segment is placed early in the agenda so that the public may make their comments prior to any discussion or action by the Commission or Town Board. Individual comments are limited to no more than three minutes each. The Public Input section is limited to a total of 15 minutes. The Commission/Town Board may suspend this rule if deemed necessary. Once the public input segment ends there will be no additional discussion from the audience. Note regarding non-agendized Town related matters: Pursuant to WI Statutes 19.83(2) and 19.84(2), the public may present matters; however, they cannot be discussed or acted upon until specific notice of the subject matter of the proposed action can be given.

E. CONSENT AGENDA

(Items on the Consent Agenda are routine in nature and require one motion to approve all items listed. Prior to voting on the Consent Agenda, items on the Consent Agenda may be removed at the request of any Supervisor and addressed immediately following the motion to approve the other items on the Consent Agenda.)

1. Approve Regular Joint Meeting minutes – February 18, 2016

F. FINANCIAL REPORTS

1. Approval of Voucher List – March 1, 2016
2. Budget Statements – September & October 2015

G. RESOLUTIONS

1. Preliminary Resolution SD3-02-2016 declaring intent to exercise special assessment powers under Chapter 66, Police Powers, Wis. Stats., 2013-14 as amended for the storm sewer – Morrison Street (First Avenue to Capitol Drive).

H. ADJOURNMENT

Accommodation Notice

Any person requiring special accommodation who wishes to attend this meeting should contact **(Administration at 832-1573)** at least 48 hours in advance

JOINT REGULAR MEETING – SANITARY DISTRICT NO. 1, NO. 2, NO. 3 & EAST SIDE UTILITY DISTRICT – 1900 GRAND CHUTE BLVD., GRAND CHUTE, WI – FEBRUARY 18, 2016

CALL TO ORDER/ROLL CALL

Meeting called to order at 7:00 p.m. by Dave Schowalter, presiding officer.

PRESENT: Dave Schowalter, Jeff Nooyen, Travis Thyssen, Bruce Sherman, Jim Pleuss, and Karen L. Weinschrott, Town Clerk.

STAFF: Jim March, Town Administrator; Bob Buckingham, Community Development Director; Tim Bantes, Fire Chief; Julie Wahlen, Finance Director; Greg Peterson, Police Chief; Tom Marquardt, Public Works Director; Bob Heimann, IT Director; Mike Patza, Town Planner; several Police Officers; Carl Sutter, McMahon Associates; Attorney Rossmeissl, Herring Clark Law Offices

OTHERS: 3 signed attendance

PLEDGE OF ALLEGIANCE

President Schowalter led the Pledge of Allegiance.

APPROVAL OF AGENDA/ORDER OF THE DAY

Motion (Nooyen/Pleuss) to approve the agenda as printed. Motion carried.

PUBLIC INPUT – There was no public input.

CONSENT AGENDA

Approve Regular Joint Meeting minutes – January 19, 2016

Accept Monthly Report – January 2016

Motion (Thyssen/Sherman) to approve and accept the consent agenda. Motion carried.

FINANCIAL REPORTS

Approval of Voucher Lists – February 2, 2016 and February 18, 2016

February 2, 2016: San. 1, 2, 3 & East Side – \$31,569.63; ACH – \$12,998.56

February 18, 2016: San. 1, 2, 3 & East Side – \$77,903.06; ACH – \$24,049.95

Accept Budget Statement – August 2015

Motion (Pleuss/Thyssen) to approve the voucher lists and accept budget statement. Motion carried.

NEW BUSINESS

Authorization to purchase ¾ ton pick-up with plow for Sanitary Districts No. 1 & 2 in the amount of \$28,873.50 (State Bid and 2016 budget).

Motion (Nooyen/Thyssen) to approve. Motion carried.

Special assessment methodology for Hickory Farm storm sewer.

Dir. Marquardt explained the assessment methodology was based on the front footage. The maximum they will assess is \$40 per square foot. The property owners will pay about 30% of the project.

Motion (Sherman/Nooyen) to approve the methodology for Hickory Farm storm sewer. Motion carried.

JOINT REGULAR MEETING – SANITARY DISTRICT NO. 1, NO. 2, NO. 3 & EAST SIDE UTILITY DISTRICT – 1900 GRAND CHUTE BLVD., GRAND CHUTE, WI – FEBRUARY 18, 2016

Award of Bid, Contract 2016-02, Hickory Farm Lane Storm Sewer to Kruczek Construction, Inc., in the amount of \$117,117.17.

Motion (Thyssen/Nooyen) to approve. Motion carried.

RESOLUTIONS

Preliminary Resolution SD1-02-2016 declaring intent to exercise special assessment powers under Chapter 66, Police Powers, Wis. Stats., 2013-14 as amended for Integrity Way to Michaels Drive water main loop.

Motion (Pleuss/Nooyen) to approve. Motion carried.

Preliminary Resolution SD3-01-2016 declaring intent to exercise special assessment powers under Chapter 66, Police Powers, Wis. Stats., 2013-14 as amended for the storm sewer installation – Gillett Street – Capitol Drive to Elsner Road.

Motion (Thyssen/Sherman) to approve. Motion carried.

Preliminary Resolution SD12-01-2016 declaring intent to exercise special assessment powers under Chapter 66, Police Powers, Wis. Stats., 2013-14 as amended for the water and sewer main installation – Capitol Drive - Casaloma Drive to Capitol Court.

Motion (Sherman/Pleuss) to approve. Motion carried.

ADJOURNMENT

Motion (Thyssen/Nooyen) to adjourn. Motion carried.

Meeting adjourned 7:07 p.m.

These minutes were taken at a regular meeting held on February 18, 2016 and entered in this record book, February 23, 2016 by:

Karen L. Weinschrott

Karen L. Weinschrott, Town Clerk

Joint Sanitary District No. 1, No. 2, No. 3 & East Side Utility District

February 23, 2016

INITIAL DRAFT

Dave Schowalter, President: _____

Jeff Nooyen, Commissioner: _____

Travis Thyssen, Commissioner: _____

Bruce Sherman, Commissioner: _____

Jim Pleuss, Commissioner: _____


Karen L. Weinschrott, Secretary: _____

Julie M. Wahlen, Treasurer: _____

Check Number	Check Issue Date	Payee	Invoice Number	Description	Invoice GL Account	Check Amount
61						
0	03/01/2016	ROBERT J IMMEL EXC. INC	15240	REPAIR WATERMAIN BREAK ON HICKORY FARM	61-01-67300-390	2,816.00
0	03/01/2016	MCPMAHON	901344	WHITEHAWK MEADOWS NORTH II WATERMAIN C	61-00-10700	147.50
0	03/01/2016	HD SUPPLY WATERWORKS L	E991678	RUBBER METER GASKETS	61-01-66300-390	28.00
0	03/01/2016	HD SUPPLY WATERWORKS L	F035759	DUAL PORT SENSUS METERS	61-00-10700	15,480.00
0	03/01/2016	HD SUPPLY WATERWORKS L	F042417	6" MEASURING CHAMBER ASSEMBLY	61-01-66300-390	1,185.00
Total 0:						19,656.50
89869	02/22/2016	OUTAGAMIE COUNTY HIGHW	ROW PERMIT	ROW PERMIT FOR CTH A	61-01-67300-390	805.00- V
Total 89869:						805.00-
Total 61:						18,851.50
62						
0	03/01/2016	FIRST AMERICAN EVAN'S TITL	020916	CANCEL REAL ESTATE INQUIRY	62-02-63500	7.20
0	03/01/2016	CITY OF APPLETON	229647	UTILITY LOCATE WESTHILL BLVD & WOODMAN DR	62-02-82700-290	151.57
0	03/01/2016	GRAND CHUTE MENASHA WE	3898	DEPRECIATION	62-02-40300-000	116,349.80
Total 0:						116,508.57
Total 62:						116,508.57
63						
0	03/01/2016	WE ENERGIES	021916-JANU	GAS & ELECTRIC BILL JANUARY 2016	63-03-82000-220	8,132.16
0	03/01/2016	OMNI ASSOCIATES	294	PROFESSIONAL SERVICES THROUGH 1/31/16	63-03-81000-000	9,073.09
0	03/01/2016	CITY OF NEENAH	35525	MARCH NETWORK PLAN	63-03-82000-134	154.35
0	03/01/2016	MCPMAHON	901282	LANSER LANE DESIGN AND WDNR PERMIT SERVI	63-00-10700	6,363.75
0	03/01/2016	HEARTLAND BUSINESS SYST	hbs00523659	SLIDING RAIL	63-00-37200	31.50
0	03/01/2016	HEARTLAND BUSINESS SYST	HBS00523742	STORAGE	63-00-37200	5,113.32
0	03/01/2016	HEARTLAND BUSINESS SYST	1160201052	WI SERVICE BLOCK	63-03-82000-290	3,300.00
Total 0:						32,168.17
Total 63:						32,168.17
Grand Totals:						167,528.24

Check Issue Date	Payee	Invoice Number	Description	Invoice GL Acct	Check Amount
61					
02/22/2016	CITY OF APPLETON	022216	2900 N ONEIDA ST	61-01-60200-390	658,638.92
Total 160222001:					658,638.92
Total 61:					658,638.92
62					
02/22/2016	CITY OF APPLETON	022216 400	ONEIDA PARK	62-02-82600-290	25,095.20
Total 160222001:					25,095.20
Total 62:					25,095.20
Grand Totals:					683,734.12

Karen L. Weinschrott, Secretary:

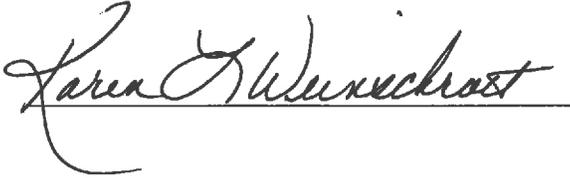

Date:

2/24/16

**TOWN OF GRAND CHUTE
SANITARY DISTRICT #1
2015 BUDGET STATEMENT
OCTOBER 2015**

	2015 BUDGET	CURRENT MONTH	2015 YTD	% BUDGET	REMAINING BUDGET
EXPENSES					
PERSONNEL	492,260	34,662	363,193	74%	129,067
OPERATIONS & MAINTENANCE	5,273,615	23,391	2,500,838	47%	2,772,777
Subtotal Operating Expense	5,765,875	58,052	2,864,031	50%	2,901,844
DEBT SERVICE	575,000	10,000	360,000	63%	215,000
CAPITAL IMPROVEMENTS	797,560	103,819	877,963	110%	(80,403)
Subtotal Capital Expenses	1,372,560	113,819	1,237,963	90%	134,597
TOTAL EXPENSE	7,138,435	171,871	4,101,994	57%	3,036,442
REVENUES					
Operating Revenues	6,578,526	228,168	4,119,082	63%	2,459,444
Capital Revenues	762,500	-	(186,454)	24%	948,954
TOTAL REVENUES	7,341,026	228,168	3,932,628	54%	3,408,398
Operating Net Income	812,651		1,255,051		

**TOWN OF GRAND CHUTE
SANITARY DISTRICT #2
2015 BUDGET STATEMENT
OCTOBER 2015**

	2015 BUDGET	CURRENT MONTH	2015 YTD	%	REMAINING BUDGET
EXPENSES					
PERSONNEL	343,123	24,335	272,264	79%	70,859
OPERATIONS & MAINTENANCE	2,507,880	155,782	1,204,289	48%	1,303,591
Subtotal-Operating Expense	2,851,003	180,117	1,476,553	52%	1,374,450
DEBT SERVICE	415,000	-	25,000	6%	390,000
CAPITAL IMPROVEMENTS	660,390	50,309	292,340	44%	368,050
Subtotal-Capital Expenses	1,075,390	50,309	317,340	30%	758,050
TOTAL EXPENSE	3,926,393	230,426	1,793,893	46%	2,132,501
REVENUES					
Operating Revenues	3,012,700	198,832	2,171,887	72%	840,813
Capital Revenues	561,500	-	1,029,199	183%	(467,699)
TOTAL REVENUES	3,574,200	198,832	3,201,085	90%	373,115
Operating Net Income	161,697		695,334		

**TOWN OF GRAND CHUTE
SANITARY DISTRICT #3
2015 BUDGET STATEMENT
OCTOBER 2015**

	2015 BUDGET	CURRENT MONTH	2015 YTD	% BUDGET	REMAINING BUDGET
EXPENSES					
PERSONNEL	270,233	19,744	184,704	68%	85,529
OPERATIONS & MAINTENANCE	662,922	31,596	273,595	41%	389,326
Subtotal-Operating Expense	933,155	51,341	458,299	49%	474,856
DEBT SERVICE	1,320,000	160,000	870,000	66%	450,000
CAPITAL IMPROVEMENTS	3,007,040	197,716	2,240,707	75%	766,333
Subtotal-Capital Expenses	4,327,040	357,716	3,110,707	72%	1,216,333
TOTAL EXPENSE	5,260,195	409,057	3,569,006	68%	1,691,188
REVENUES					
Operating Revenues	3,031,200	84,805	1,991,029	66%	1,040,171
Capital Revenues	2,935,500		118,029	4%	2,817,471
TOTAL REVENUES	5,966,700	84,805	2,109,057	35%	3,857,643
Operating Net Income	2,098,045		1,532,730		

**TOWN OF GRAND CHUTE
EAST SIDE UTILITY DISTRICT
2015 BUDGET STATEMENT
OCTOBER 2015**

	2015 BUDGET	CURRENT MONTH	2015 YTD	% BUDGET	REMAINING BUDGET
EXPENSES					
PERSONNEL	8,500	-	-	0%	8,500
OPERATIONS & MAINTENANCE	38,650	363	8,651	22%	29,999
Subtotal Operating Expense	47,150	363	8,651	18%	38,499
CAPITAL IMPROVEMENTS	-	-	-	0%	-
Subtotal Capital Expenses	-	-	-	0%	0
TOTAL EXPENSE	47,150	363	8,651	18%	38,499
REVENUES					
Operating Revenues	44,685	4,300	37,978	85%	6,707
TOTAL REVENUES	44,685	4,300	37,978	85%	6,707
Operating Net Income	(2,465)	3,938	29,327		

**TOWN OF GRAND CHUTE
SANITARY DISTRICT #1
2015 BUDGET STATEMENT
SEPTEMBER 2015**

	2015 BUDGET	CURRENT MONTH	2015 YTD	% BUDGET	REMAINING BUDGET
--	----------------	------------------	-------------	-------------	---------------------

EXPENSES

PERSONNEL	492,260	35,011	328,531	67%	163,729
OPERATIONS & MAINTENANCE	5,273,615	473,940	2,477,447	47%	2,796,168
Subtotal Operating Expense	5,765,875	508,951	2,805,979	49%	2,959,897
DEBT SERVICE	575,000	-	350,000	61%	225,000
CAPITAL IMPROVEMENTS	797,560	105,088	774,144	97%	23,416
Subtotal Capital Expenses	1,372,560	105,088	1,124,144	82%	248,416
TOTAL EXPENSE	7,138,435	614,039	3,930,123	55%	3,208,313

REVENUES

Operating Revenues	6,578,526	353,461	3,890,914	59%	2,687,612
Capital Revenues	762,500	2,625	(186,454)	-24%	948,954
TOTAL REVENUES	7,341,026	356,086	3,704,460	50%	3,636,566

Operating Net Income	812,651		1,084,935		
----------------------	---------	--	-----------	--	--

**TOWN OF GRAND CHUTE
SANITARY DISTRICT #2
2015 BUDGET STATEMENT
SEPTEMBER 2015**

	2015 BUDGET	CURRENT MONTH	2015 YTD	%	REMAINING BUDGET
EXPENSES					
PERSONNEL	343,123	26,643	247,929	72%	95,194
OPERATIONS & MAINTENANCE	2,507,880	142,960	1,048,507	42%	1,459,374
Subtotal-Operating Expense	2,851,003	169,603	1,296,436	45%	1,554,568
DEBT SERVICE	415,000	-	25,000	6%	390,000
CAPITAL IMPROVEMENTS	660,390	73,370	242,031	37%	418,359
Subtotal-Capital Expenses	1,075,390	73,370	267,031	25%	808,359
TOTAL EXPENSE	3,926,393	242,973	1,563,466	40%	2,362,927
REVENUES					
Operating Revenues	3,012,700	212,661	1,973,055	65%	1,039,645
Capital Revenues	561,500		1,029,199	183%	(467,699)
TOTAL REVENUES	3,574,200	212,661	3,002,254	84%	571,946
Operating Net Income	161,697		676,619		

**TOWN OF GRAND CHUTE
SANITARY DISTRICT #3
2015 BUDGET STATEMENT
SEPTEMBER 2015**

	2015 BUDGET	CURRENT MONTH	2015 YTD	% BUDGET	REMAINING BUDGET
EXPENSES					
PERSONNEL	270,233	19,270	164,959	61%	105,274
OPERATIONS & MAINTENANCE	662,922	23,621	241,999	37%	420,923
Subtotal-Operating Expense	933,155	42,890	406,958	44%	526,196
DEBT SERVICE	1,320,000	165,000	710,000	54%	610,000
CAPITAL IMPROVEMENTS	3,007,040	249,196	2,042,991	68%	964,049
Subtotal-Capital Expenses	4,327,040	414,196	2,752,991	64%	1,574,049
TOTAL EXPENSE	5,260,195	457,087	3,159,949	60%	2,100,245
REVENUES					
Operating Revenues	3,031,200	182,513	1,906,224	63%	1,124,976
Capital Revenues	2,935,500	-	118,029	0%	2,817,471
TOTAL REVENUES	5,966,700	182,513	2,024,253	34%	3,942,447
Operating Net Income	2,098,045		1,499,266		

**TOWN OF GRAND CHUTE
EAST SIDE UTILITY DISTRICT
2015 BUDGET STATEMENT
SEPTEMBER 2015**

	2015 BUDGET	CURRENT MONTH	2015 YTD	% BUDGET	REMAINING BUDGET
--	----------------	------------------	-------------	-------------	---------------------

EXPENSES

PERSONNEL	8,500	-	-	0%	8,500
OPERATIONS & MAINTENANCE	38,650	2,936	8,288	21%	30,362
Subtotal-Operating Expense	47,150	2,936	8,288	18%	38,862

CAPITAL IMPROVEMENTS	-	-	-	0%	-
Subtotal-Capital Expenses	-	-	-	0%	0

TOTAL EXPENSE	47,150	2,936	8,288	18%	38,862
----------------------	---------------	--------------	--------------	------------	---------------

REVENUES

Operating Revenues	44,685	647	33,677	75%	11,008
--------------------	--------	-----	--------	-----	--------

TOTAL REVENUES	44,685	647	33,677	75%	11,008
-----------------------	---------------	------------	---------------	------------	---------------

Operating Net Income	(2,465)	(2,290)	25,389		
----------------------	---------	---------	--------	--	--

TOWN OF GRAND CHUTE
SANITARY DISTRICT NO. 3
(OUTAGAMIE COUNTY, STATE OF WISCONSIN)
RESOLUTION SD3-02-2016

Morrison Street
(First Avenue to Capitol Drive)

PRELIMINARY RESOLUTION DECLARING INTENT TO EXERCISE SPECIAL ASSESSMENT POWERS UNDER CHAPTER 66, POLICE POWERS, WIS. STATS., 2013-14 AS AMENDED.

BE IT RESOLVED by the Commissioners of the Sanitary District No. 3, Outagamie County, Wisconsin as follows:

1. The Sanitary District Commission hereby declares its intention to exercise its powers under Section 66.0703(1)(b), Wis. Stats., 2013-14 as amended, to levy special assessments upon specifically benefitting property within the following described area and map as shown on Exhibit "A" for benefits conferred upon such property by improvement of the following:
 - I. Improvements
 - A. Storm Sewer Installation
 - II. Location of Improvement
 - A. Located in Section 14, T21N, R17E
2. The total amount assessed against such improvements shall not exceed the total cost of the improvements. The Sanitary District Commission determines that such improvements shall be made under the police power, and the amount assessed against each parcel shall be on a cost per front foot, area, or unit cost basis.
3. The assessments against any parcel may be paid in cash or in the number of installments as outlined in the Special Assessment Policy and according to the Final Resolution of the Sanitary District Commission.
4. The Sanitary District/Engineer is directed to prepare a Report consisting of:
 - A. Plans and specifications of said improvements
 - B. A summary of the entire cost of the proposed improvements
 - C. A schedule of proposed assessments showing the properties, which are benefited by the work or improvement

Upon completing such report, the Sanitary District Engineer is directed to file a copy thereof in the Town Clerk's Office for public inspection.

5. Upon receiving the report of the Sanitary District/Engineer, the Town Clerk is directed to give notice of a public hearing on such report as specified in Section 66.0703(7), Wisconsin Statutes. The hearing shall be held at the Grand Chute Town Hall at a time set by the Town Clerk in accordance with Section 66.0703(7), Wisconsin Statutes.

Passed and approved this _____ day of _____, 2016

SANITARY DISTRICT NO. 3

By: David A. Schowalter
President

By: Karen L. Weinschrott
Secretary

EXHIBIT A

ASSESSMENT AREA DESCRIPTION:

All of Lots 13 thru 22 of Geo. Grimmer Subdivision, all of Lots 23 thru 33 of Geo. Grimmer 2nd Subdivision, all of Lots 1 thru 18 and a part of Lots 19 & 20 of Northland Plat, all of Lots 14 thru 23 and a part of Lots 13 & 24, Block 5 of Northland Plat 2nd Subdivision, all of Lot 3 of Certified Survey Map No. 6342 as recorded in Volume 37 of Certified Survey Maps on Page 6342 as Document No. 1924077 and a part of the Southwest 1/4 of the Southeast 1/4 and the Northwest 1/4 of the Southeast 1/4, all in Section 14, Township 21 North, Range 17 East, Town of Grand Chute, Outagamie County, Wisconsin containing 21.8 acres of land more or less and described as follows:

Beginning at the Northwest corner of Lot 1 of Northland Plat; thence Easterly, 202.58 feet along the North line of said Lot 1 to the Northeast corner thereof; thence Easterly, 66.00 feet to the Northwest corner of Lands described in Document No. 1725794; thence Easterly, 101.29 feet along the North line of said Lands to the Northeast corner thereof; thence Southerly, 125.34 feet along the East line of said Lands to the Southeast corner thereof; thence Easterly, 101.26 feet along the North line of Lot 23, Block 5 of said Northland Plat 2nd Subdivision to the Northeast corner thereof; thence Southerly, 1000.00 feet along the East line of Lots 14 thru 23, Block 5 of said Northland Plat 2nd Subdivision to the Southeast corner of said Lot 14; thence Westerly, 101.26 feet along the South line of said Lot 14 to the Northeast corner of Lands described in Document No. 1615962; thence Southerly, 159.20 feet along the East line of said Lands and its Southerly extension to the centerline of Florida Avenue; thence Easterly, 79.01 feet along said centerline to the Northerly extension of the East line of Lots 23 thru 33 of Geo. Grimmer 2nd Subdivision; thence Southerly, 867.75 feet along said Northerly extension and said East line of Lots 23 thru 33 of Geo. Grimmer 2nd Subdivision to the Southeast corner of said Lot 33; thence Westerly, 180.25 feet along the South line of said Lot 33 to the Southwest corner thereof; thence Westerly, 66.00 feet to the Southeast corner of Lot 3 of said Certified Survey Map No. 6342; thence Westerly, 152.58 feet along the South line of said Lot 3 to the Southwest corner thereof; thence Northerly, 84.75 feet along the West line of said Lot 3 to the Northwest corner thereof; thence Westerly, 50.00 feet along the South line of Lot 13 of Geo. Grimmer Subdivision to the Southwest corner thereof; thence Northerly, 780.00 feet along the West line of said Lots 13 thru 22 of said Geo. Grimmer Subdivision and its Northerly extension to the centerline of Florida Avenue; thence Easterly, 101.29 feet along said centerline to the Southerly extension of the West line of Lands described in Document No. 1978374; thence Northerly, 142.50 feet along said Southerly extension and the West line of said Lands to the Northwest corner thereof; thence Westerly, 101.25 feet along the North line of Lands described in Document No. 1241116 to the Northwest corner thereof; thence Northerly, 1142.00 feet along the West line of Lots 1 thru 19 of said Northland Plat to the Point of Beginning.

The above description shall be used for assessment purposes only.

PAGE 1 OF 3

McMAHON
ENGINEERS ARCHITECTS

Project No. G0006 9-16-00130.00 Date FEB. 2016 Scale _____

Drawn By CWK Field Book _____ Page _____

1445 McMAHON DRIVE NEENAH, WI 54956
Mailing: P.O. BOX 1025 NEENAH, WI 54957-1025
Tel: (920) 751-4200 Fax: (920) 751-4284


File No.

W:\PROJECTS\G0006\91600130\00\ASSESSMENT EXHIBIT\MORRISON STREET 2016 ASSESSMENT EXHIBIT-DESCRIPTION.dwg, model, Plot Date: 2/8/2016 2:04 AM, xref: none

EXHIBIT A

SEE
PAGE 2


c:\kalkoten, w: \PROJECTS\G0006\91600130\00\ASSESSMENT EXHIBIT\MORRISON STREET 2016 ASSESSMENT EXHIBIT-MAP 2.dwg, model, Plot Date: 2/8/2016 8:08 AM, xrefs: none

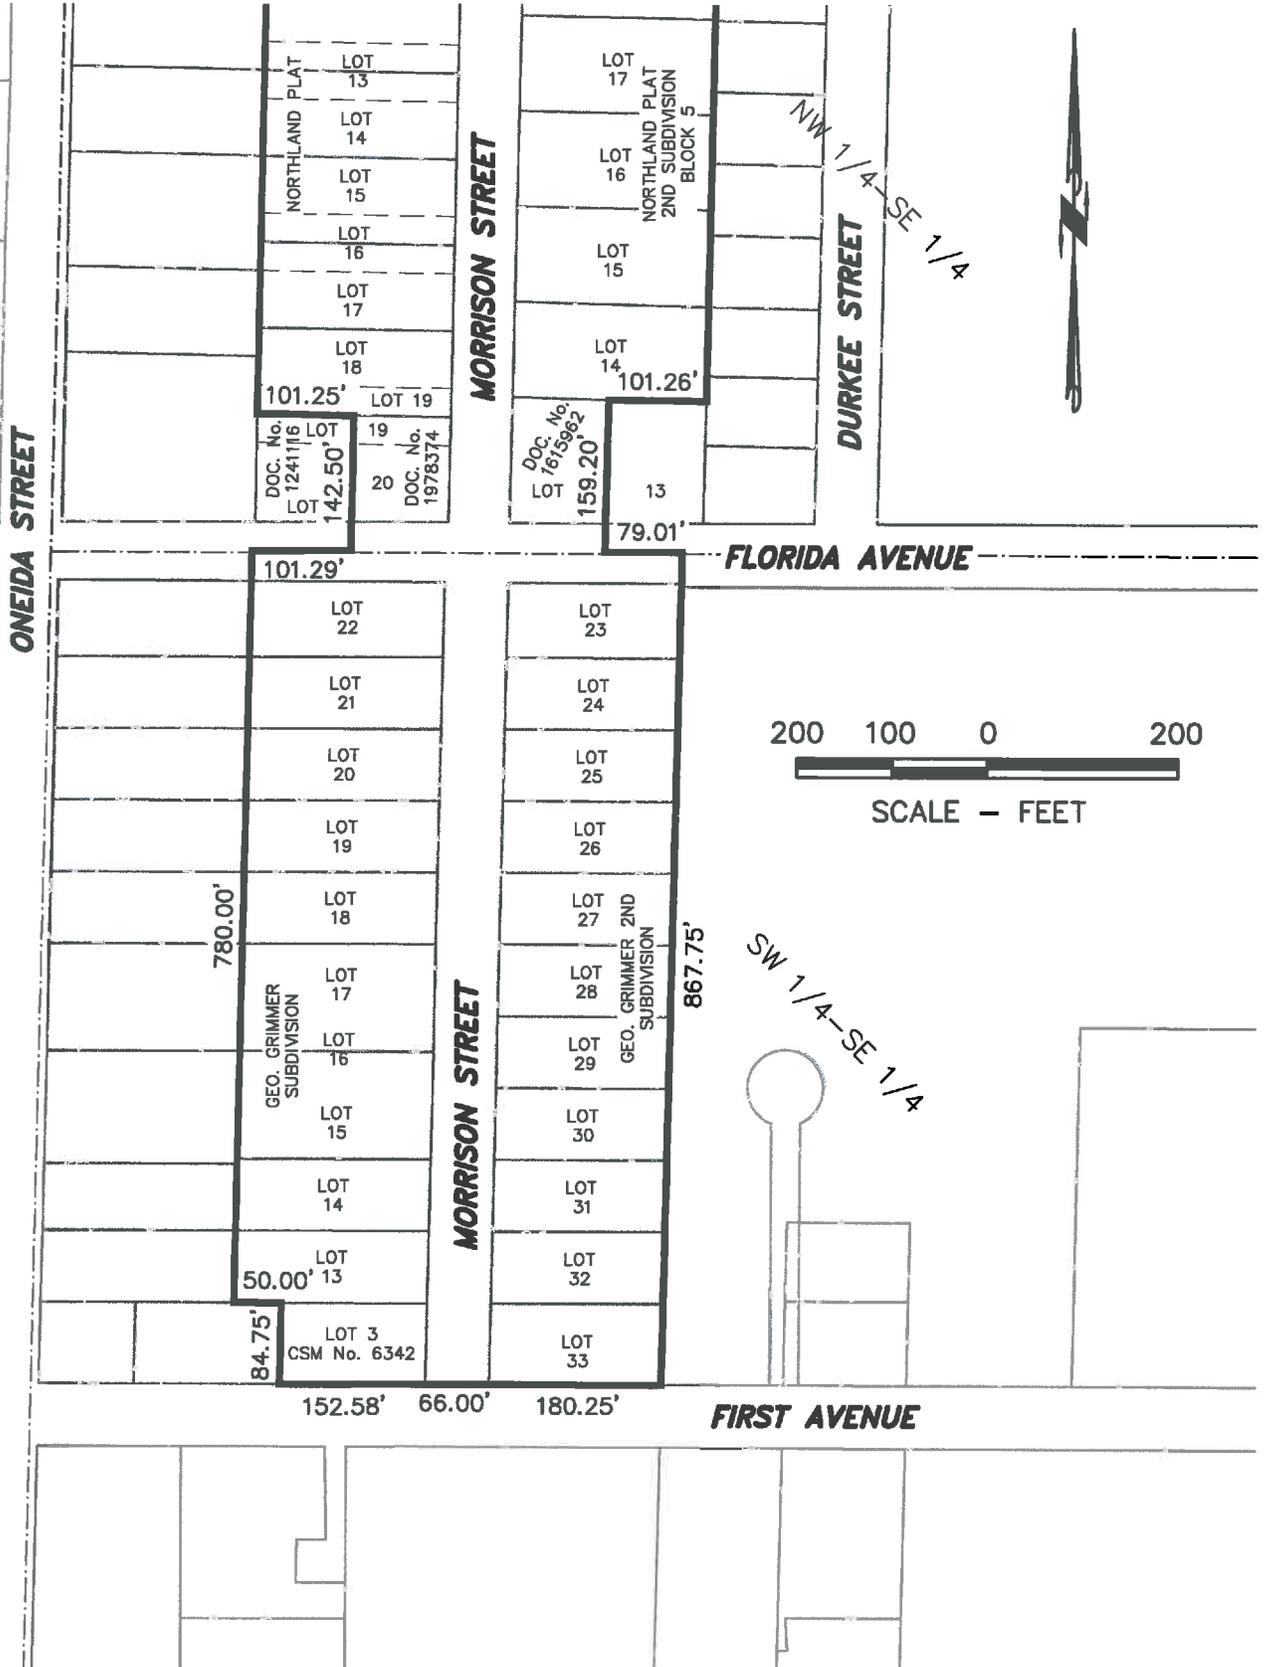

PAGE 3 OF 3

EXHIBIT A

c:\kafka\w:\PROJECTS\00006\91600130\00\ASSESSMENT EXHIBIT\MORRISON STREET 2016 ASSESSMENT EXHIBIT-MAP 1.dwg, model, Plot Date: 2/8/2016 8:08 AM, xrefs:none

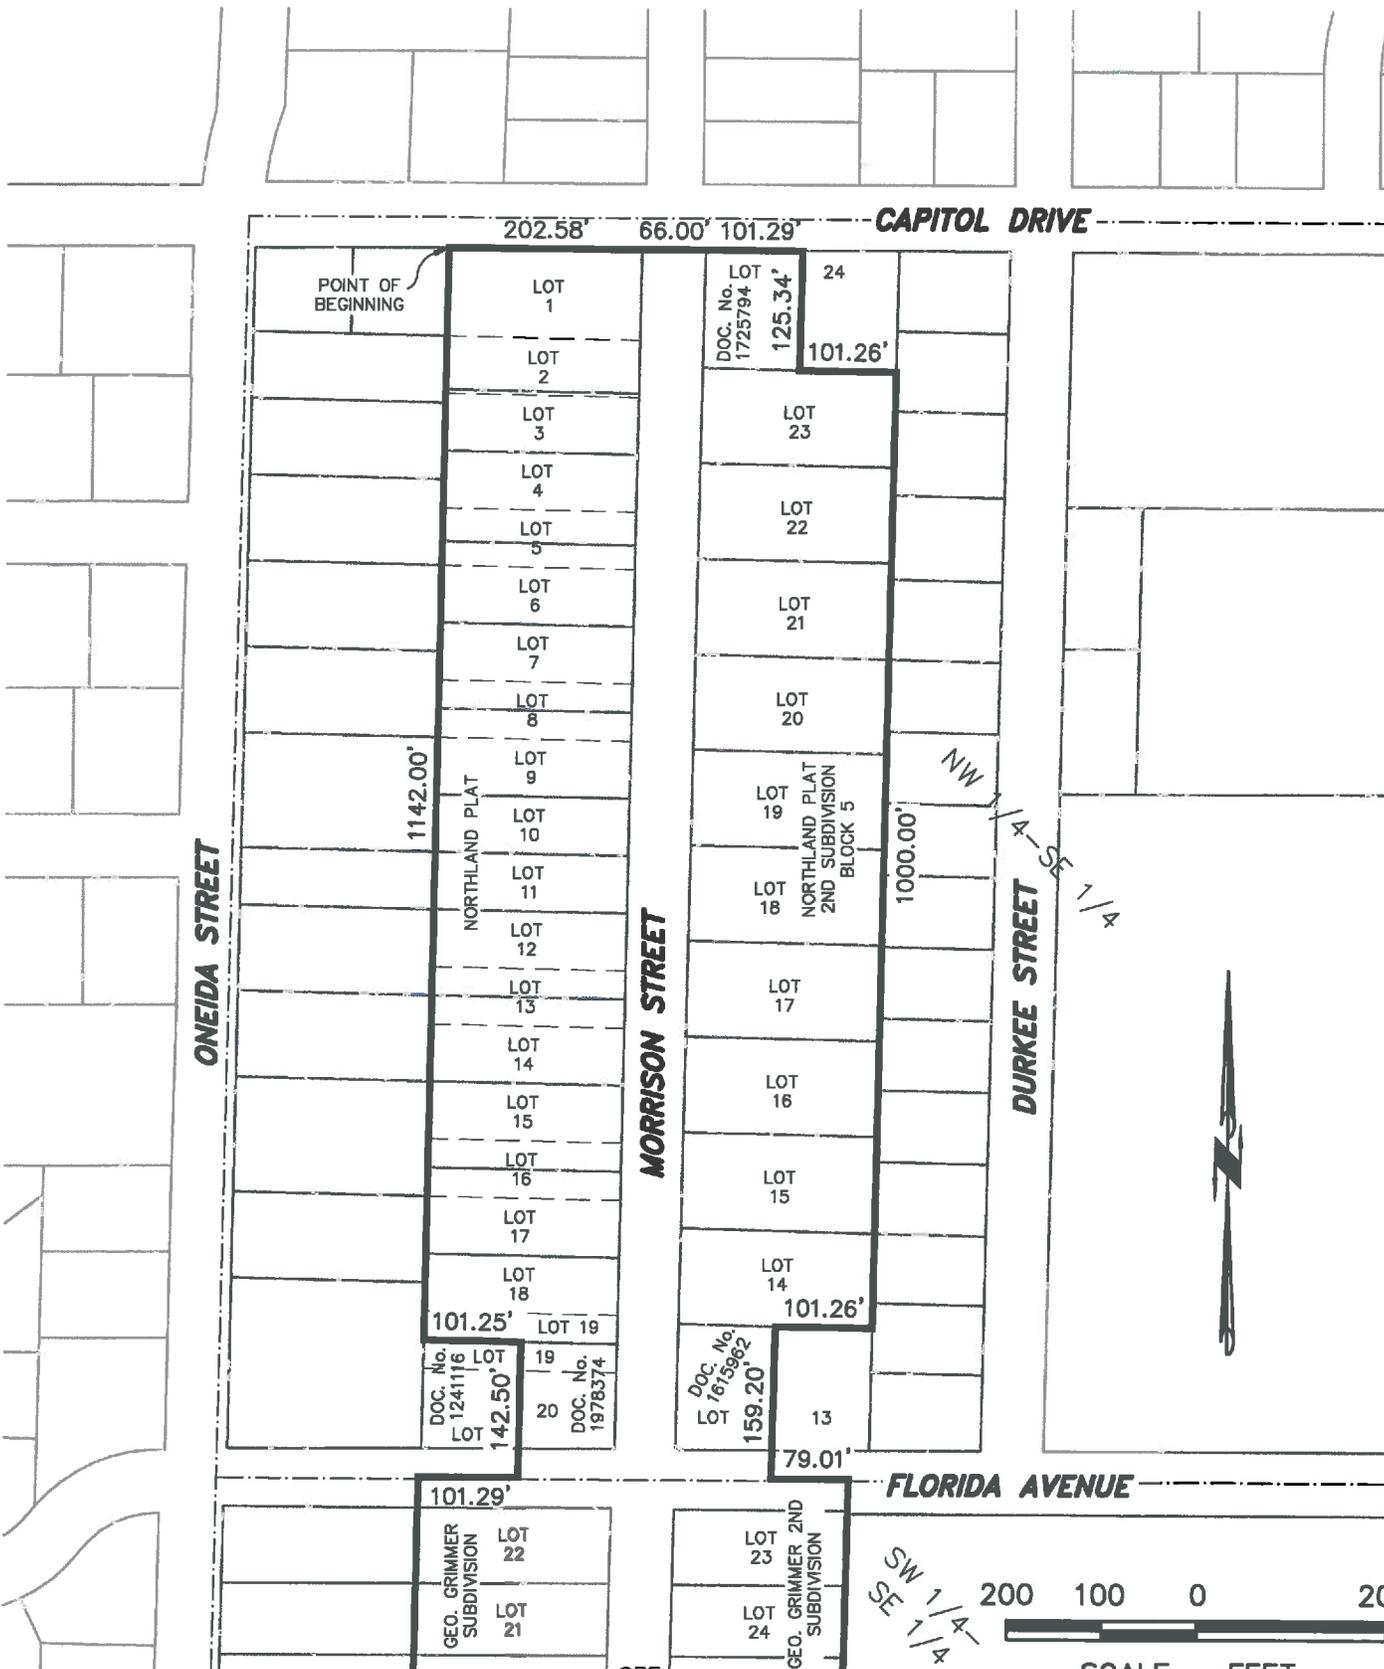

PAGE 2 OF 3

SEE PAGE 3

McMAHON
ENGINEERS ARCHITECTS

Project No. 00006 9-16-00130.00 Date FEB., 2016 Scale 1"=200'
 Drawn By CWK Field Book Page
 1445 McMAHON DRIVE NEENAH, WI 54956
 Mailing: P.O. BOX 1025 NEENAH, WI 54957-1025
 Tel: (920) 751-4200 Fax: (920) 751-4284

File No.